
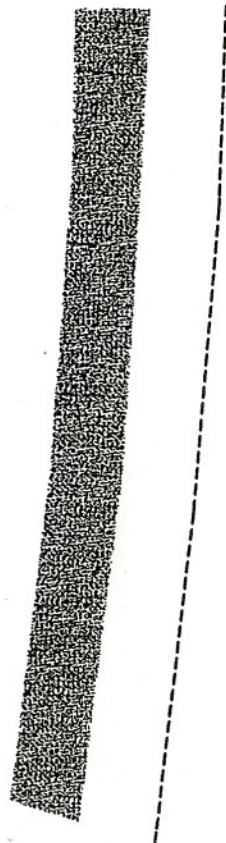


Thy max	ariensis	T
	Thysanota	
	caud	
	Maxima	

CODES	
CB	Cobblestone border
DK	Decking Merbau
DW	Driveway Grey Ex
GP	Grey Paver 500mm
MH	Mulch Hoop fines
RP	River Pebble 25mm
RW	Rock Wall
PP	Plunge pool
TURF	Sir Walter Buffalo

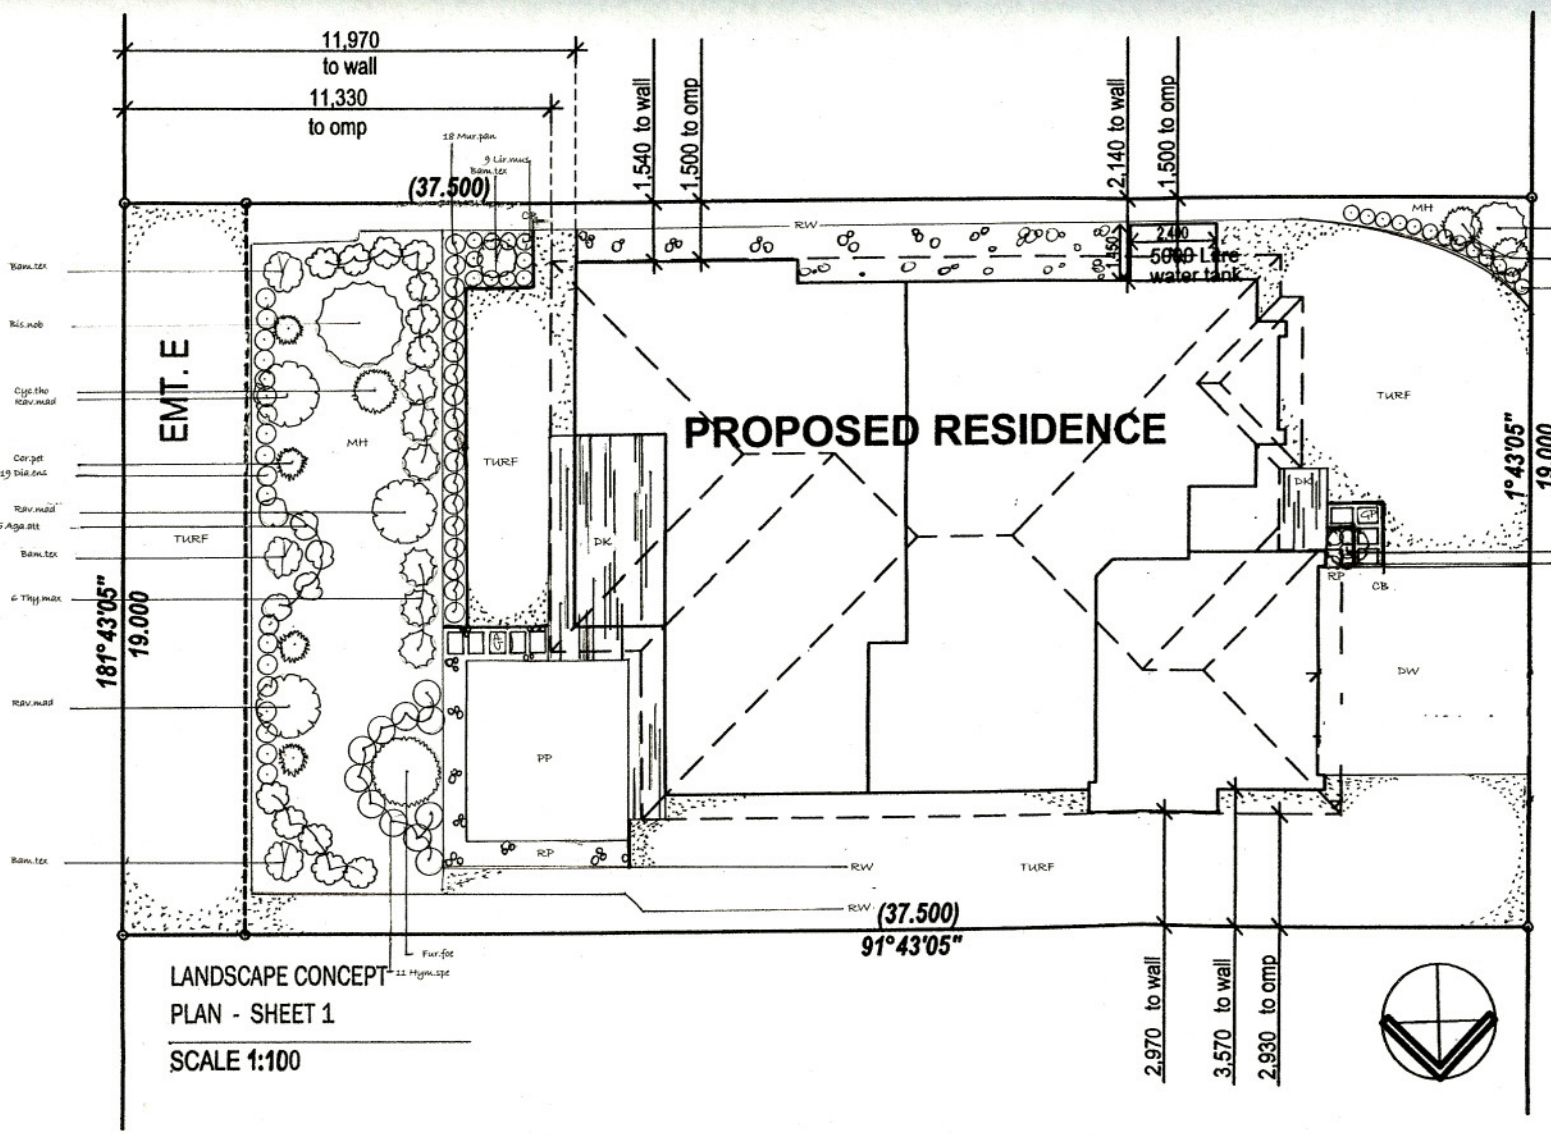

BARDON RIDGE ROAD

LANDSCAPE CONCEPT  
PLAN - SHEET 1  
SCALE 1:100



11 Karawatha Drive  
Currumbin Waters  
QLD 4223  
M: 0432 603 570 F: 07 5598 6909  
[greenenvylandscapes@yahoo.com.au](mailto:greenenvylandscapes@yahoo.com.au)  
ABN:48 901 965 329

*green envy designer landscapes*

WALTON LOT 279 BARDON RIDGE ROAD REEDY CREEK	Design:	REGENT 255 - BLC	Drawn By:	Danny Astle	Amendments:
	Facade:	TRADITIONAL	Date:	2 /10/07	Job Number:
	Inclusions:	PREMIER PLUS	Scale:	AS SHOWN	Sheet Number:
				0043	